


柱名	部材	継手	備考
1C1	R□H-450x450x22		(BCR295)
1C2	R□H-450x450x22		(BCR295)
1C3	R□H-450x450x22		(BCR295)
1C4	R□H-450x450x22		(BCR295)
P1	H-148x100x6x9	PJ148	(SS400)
P2	□-150x150x9	PJ150	(STKR400)
P3	H-148x100x6x9	PJ148	(SS400)

大梁名	位置	部材	継手	備考
2G1	南端部	N□H-588x300x12x20		(SN400B)
	中央部	N□H-588x300x12x20	GJ588	(SN400B)
2G2	南端部	N□H-588x300x12x20		(SN400B)
	中央部	N□H-588x300x12x20	GJ588	(SN400B)
2G11	南端部	N□H-588x300x12x20		(SN400B)
	中央部	N□H-588x300x12x20	GJ588	(SN400B)
2G12	南端部	N□H-588x300x12x20		(SN400B)
	中央部	N□H-588x300x12x20	GJ588	(SN400B)
2CG1z	石端部	N□H-588-488x300x11x18		(SN400B)
	中央部	N□H-488x300x11x18	GJ488z	(SN400B)

小梁名	部材	継手	備考
2B0	H-300x150x6.5x9	BJ300A	(SS400)
2B1	H-450x200x9x14	BJ450	(SS400)
2B1A	H-588x300x12x20	BJ588	(SS400)
2B2	H-500x200x10x16	GJ500, BJ500	(SS400)
2B3	H-450x200x9x14	BJ450	(SS400)
2B4z	H-350x175x7x11	BJ350z	(SS400)
2B5	H-300x150x6.5x9	BJ300	(SS400)
2B10	H-400x200x8x13	BJ400	(SS400)
2B11z	■[-250x75x75x4.5	BJ250z	(SS400)
2CB1z	N□H-500x200x10x16	GJ500z	(SN400B)
T1z	KB-B-16	VJ16z	(SNR400B)

部材名	部材	継手	備考
デッキ	DL99-50-1.2 裏面防錆メッキZ12		コンクリート上+80
おとし材	C-100x50x20x2.3		
	φ-75x75x2.3		
	φ-100x100x2.3		

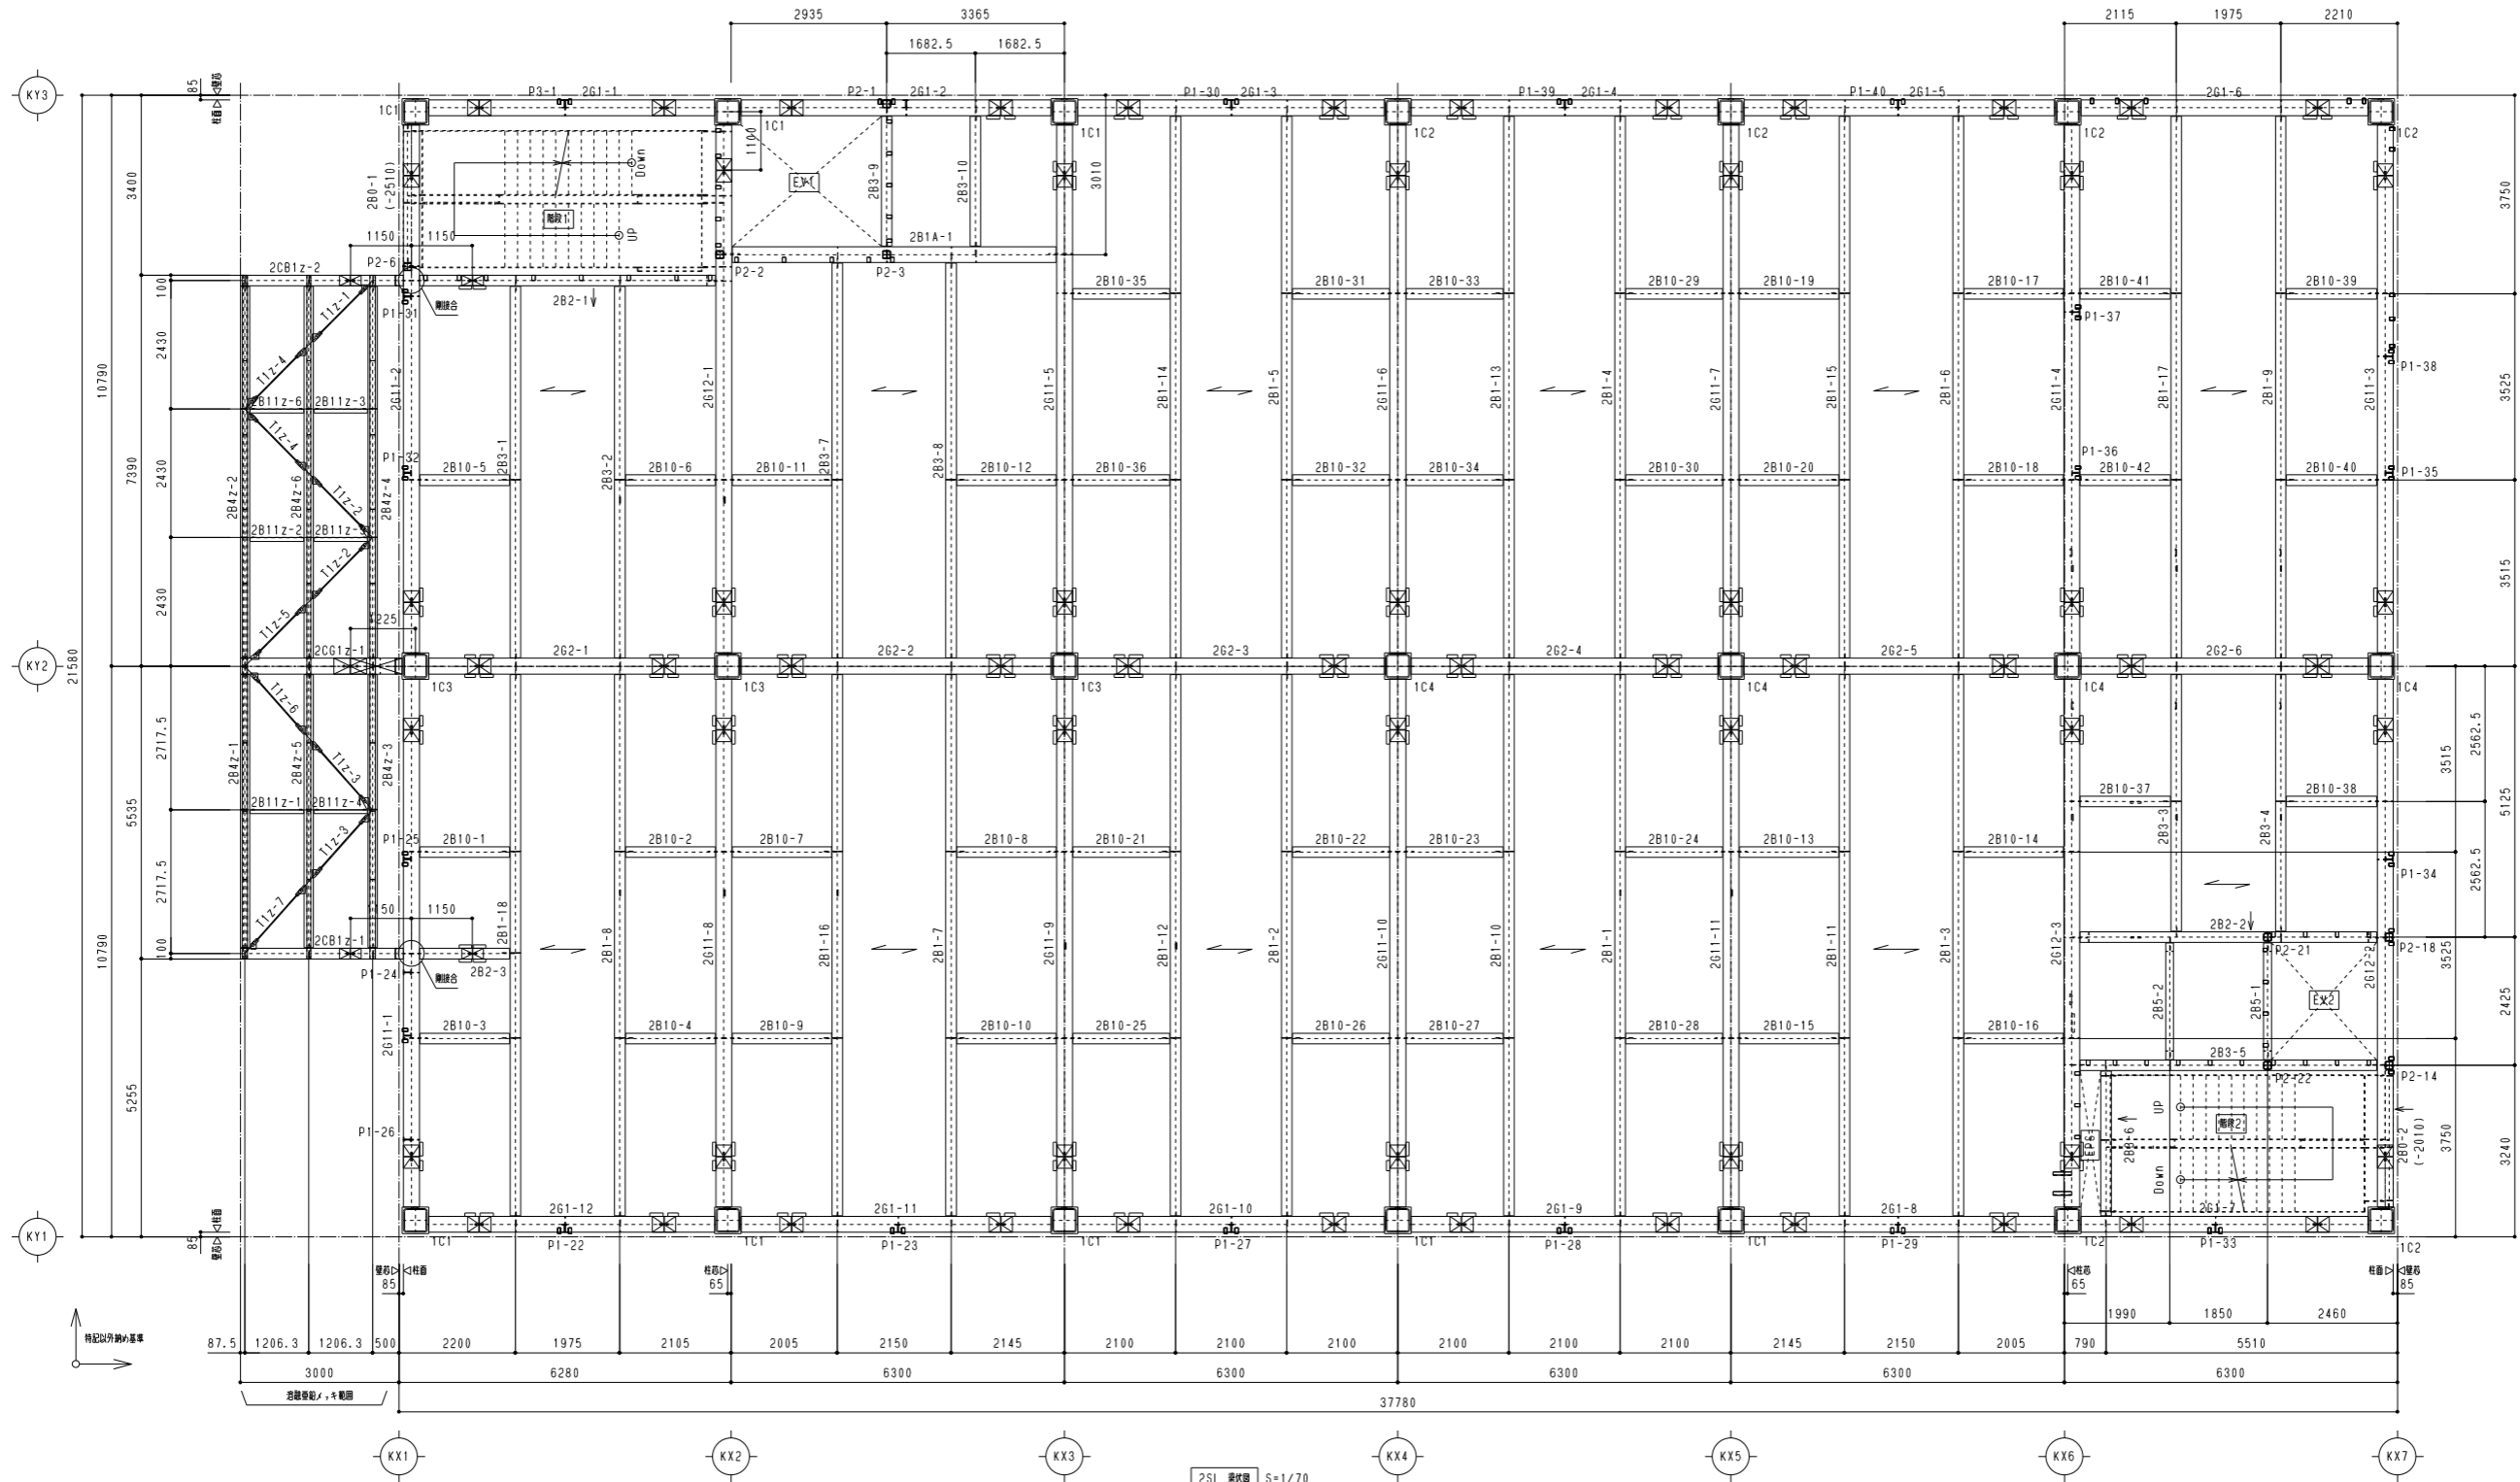

2SL 梁材 S=1/70
 特記以外 梁天 = 2SL-130
 梁高は () 内 2SL からの高さを示す
 特記以外 梁長さ = 柱間+1200
 〃 フラケット内径部 ハンチ加工を承す

改正事項	HTB記号	材質表示	受領	検印	工事名称
*1	M16	SS400 STKR400			2SL 梁伏図
*2	M20	SN490B SN490C			
*3	M22	SM520B-SNB SM520B-SNC			
*4	M24	TMCP325B TMCP325C TMCP355B TMCP355C TMCP385B TMCP385C			
					図面番号
					02